



LEGEND

- OPERABLE WALL
- RECESSED FLOOR MOUNTED POWER
- ▣ RECESSED FLOOR MOUNTED SEWER AND WATER
- WATER TAP
- FIRE HOSE REEL
- ⊗ FIRE EXTINGUISHER

NOTE: DOORWAY DIMENSIONS INDICATE CLEAR OPENING WIDTHS

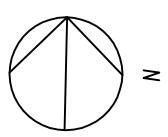

RIDLEY PAVILION

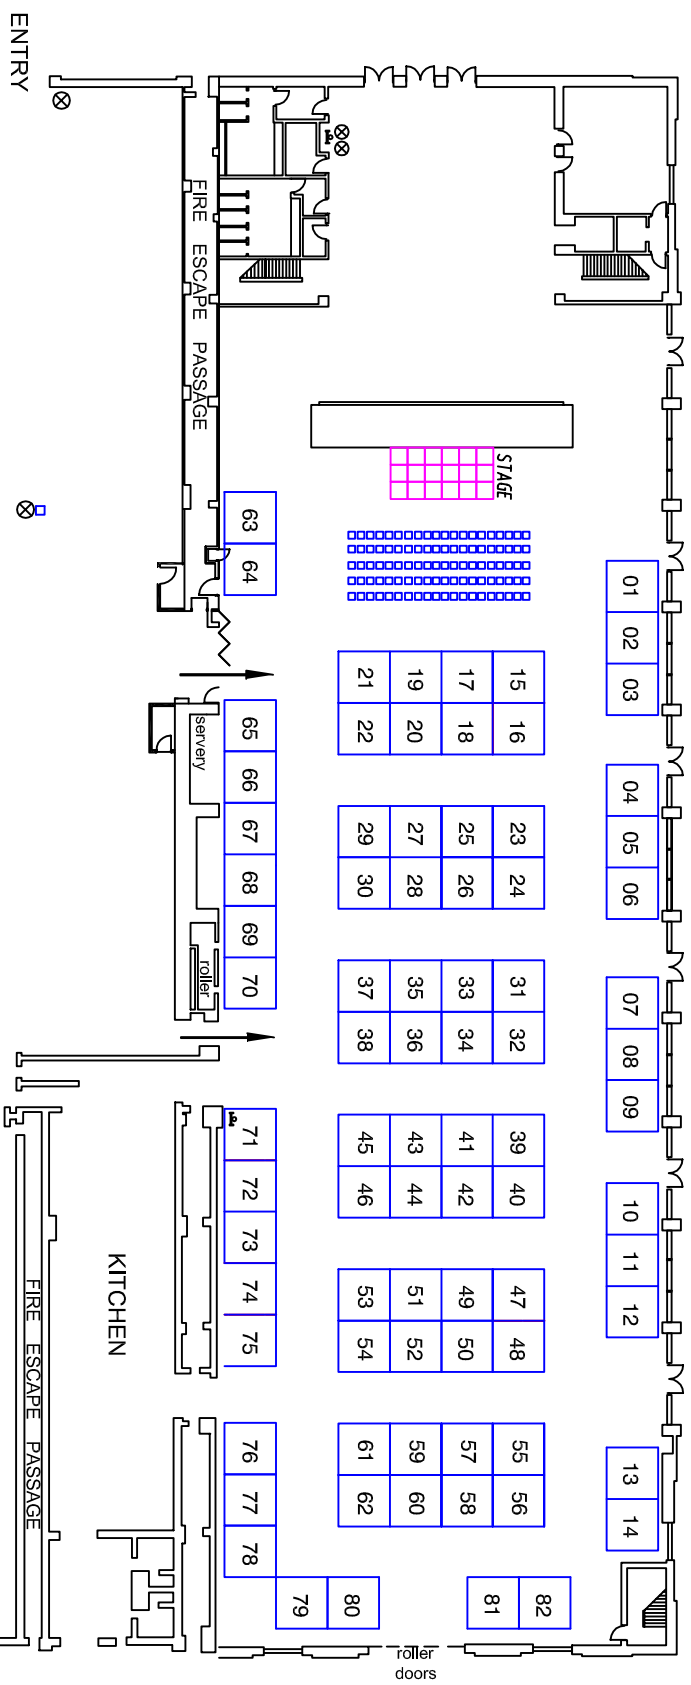

- KEY
- BOOTHS WALLING
  - FASCIAS
  - CATERING
  - SPACE ONLY

Title:

Proposed layout for  
**Ecolivingexpo 2008**  
31st May - 1st June 2008

Venue:  
Adelaide Showground - Ridley

Job No:  
32066

Drawn By:  
M/W

Date:  
31.10.07

Drawing No:  
AO4548

**Adelaide Expo Hire**  
31 Deeds Road, North Plympton, S.A. 5037  
Phone: (08) 8350 2300 Fax: (08) 8350 2301  
E-mail: adexpo@aeh.com.au  
www.aeh.com.au

- NOTES
- All booths are 3m x 3m
  - There are 82 booths
  - There is a stage area with seating

THIS FLOOR PLAN IS SUBJECT TO VENUE APPROVAL.

Copyright of this drawing is vested in Adelaide Expo Hire Pty Ltd A.B.N. 44 062 230 433